

RHDC
 RALEIGH HISTORIC
 DEVELOPMENT COMMISSION

CERTIFICATE OF APPROPRIATENESS PLACARD

for Raleigh Historic Resources

Project Description:

1804 HILLSBOROUGH STREET

Address

- Add additional fence sections previously approved under 129-17-CA

Historic District

ZM CAVENESS HOUSE

Historic Property

047-18-MW

Certificate Number

04-13-2018

Date of Issue

10-13-2018

Expiration Date

This card must be kept pasted in a location within public view until all phases of the described project are complete. The work must conform with the code of the City of Raleigh and laws of the state of North Carolina. When your project is complete, you are required to ask for a final zoning inspection in a historic district area. Telephone the RHDC office at 832-7238 and commission staff will coordinate the inspection with the Inspections Department. If you do not call for this final inspection, your Certificate of Appropriateness is null and void.

Signature, _____

Colletti R K

Raleigh Historic Development Commission

Pending the resolution of appeals, commencement of work is at your own risk.

Raleigh Historic Development Commission – Certificate of Appropriateness (COA) Application



**DEVELOPMENT
SERVICES
DEPARTMENT**

Development Services
Customer Service Center
One Exchange Plaza
1 Exchange Plaza, Suite 400
Raleigh, North Carolina 27601
Phone 919-996-2495
eFax 919-996-1831



<input checked="" type="checkbox"/> Minor Work (staff review) – 1 copy <input type="checkbox"/> Major Work (COA Committee review) – 10 copies <ul style="list-style-type: none"> <input type="checkbox"/> Additions Greater than 25% of Building Square Footage <input type="checkbox"/> New Buildings <input type="checkbox"/> Demo of Contributing Historic Resource <input type="checkbox"/> All Other <input type="checkbox"/> Post Approval Re-review of Conditions of Approval	<p style="text-align: center; margin: 0;">For Office Use Only</p> Transaction # <u>548902</u> File # <u>047-18-MW</u> Fee _____ Amount Paid <u>\$29.00</u> Received Date <u>3.22.18</u> Received By <u>NATASHA</u>
--	--

Property Street Address	<u>1804 Hillsborough Street</u>	
Historic District		
Historic Property/Landmark name (if applicable)	<u>ZM CAVENESS House</u>	
Owner's Name	<u>PAHI GILLENWATER / CAVENESS LLC</u>	
Lot size	(width in feet) <u>106</u>	(depth in feet) <u>150</u>

For applications that require review by the COA Committee (Major Work), provide addressed, stamped envelopes to owners of all properties within 100 feet (i.e. both sides, in front (across the street), and behind the property) not including the width of public streets or alleys ([Label Creator](#)).

Property Address	Property Address
x	x


Minor Work Approval (office use only)

Upon being signed and dated below by the Planning Director or designee, this application becomes the Minor Work Certificate of Appropriateness. It is valid until 10-13-2018. Please post the enclosed placard form of the certificate as indicated at the bottom of the card. Issuance of a Minor Work Certificate shall not relieve the applicant, contractor, tenant, or property owner from obtaining any other permit required by City Code or any law. Minor Works are subject to an appeals period of 30 days from the date of approval.


Signature (City of Raleigh) Collette R. K Date 04/13/2018

	TO BE COMPLETED BY APPLICANT		TO BE COMPLETED BY CITY STAFF		
	YES	N/A	YES	NO	N/A
Attach 8-1/2" x 11" or 11" x 17" sheets with written descriptions and drawings, photographs, and other graphic information necessary to completely describe the project. Use the checklist below to be sure your application is complete.	✓ x		✓		
<u>Minor Work</u> (staff review) – 1 copy					
<u>Major Work</u> (COA Committee review) – 10 copies					
1. Written description. Describe clearly and in detail the nature of your project. Include exact dimensions for materials to be used (e.g. width of siding, window trim, etc.)	<input type="checkbox"/>		✓		
2. Description of materials (Provide samples, if appropriate)	<input type="checkbox"/>				
3. Photographs of existing conditions are required. Minimum image size 4" x 6" as printed. Maximum 2 images per page.	<input type="checkbox"/>		✓		
4. Paint Schedule (if applicable)	<input type="checkbox"/>	<input type="checkbox"/>			
5. Plot plan (if applicable). A plot plan showing relationship of buildings, additions, sidewalks, drives, trees, property lines, etc., must be provided if your project includes any addition, demolition, fences/walls, or other landscape work. Show accurate measurements. You may also use a copy of the survey you received when you bought your property. Revise the copy as needed to show existing conditions and your proposed work.	<input type="checkbox"/>	<input type="checkbox"/>			
6. Drawings showing existing and proposed work <ul style="list-style-type: none"> <input type="checkbox"/> Plan drawings <input type="checkbox"/> Elevation drawings showing the façade(s) <input type="checkbox"/> Dimensions shown on drawings and/or graphic scale (required) <input type="checkbox"/> 11" x 17" or 8-1/2" x 11" reductions of full-size drawings. If reduced size is so small as to be illegible, make 11" x 17" or 8-1/2" x 11" snap shots of individual drawings from the big sheet. 	<input type="checkbox"/>	<input type="checkbox"/>	✓		
7. Stamped envelopes addressed to all property owners within 100 feet of property not counting the width of public streets and alleys (required for Major Work). Use the <u>Label Creator</u> to determine the addresses.	<input type="checkbox"/>	<input type="checkbox"/>			✓
8. Fee (<u>See Development Fee Schedule</u>)	<input type="checkbox"/>				

Minor Work
 change to
 COA # 129-17-CA
 FENCE
 18 @ 4 HILLSBOROUGH
 STREET

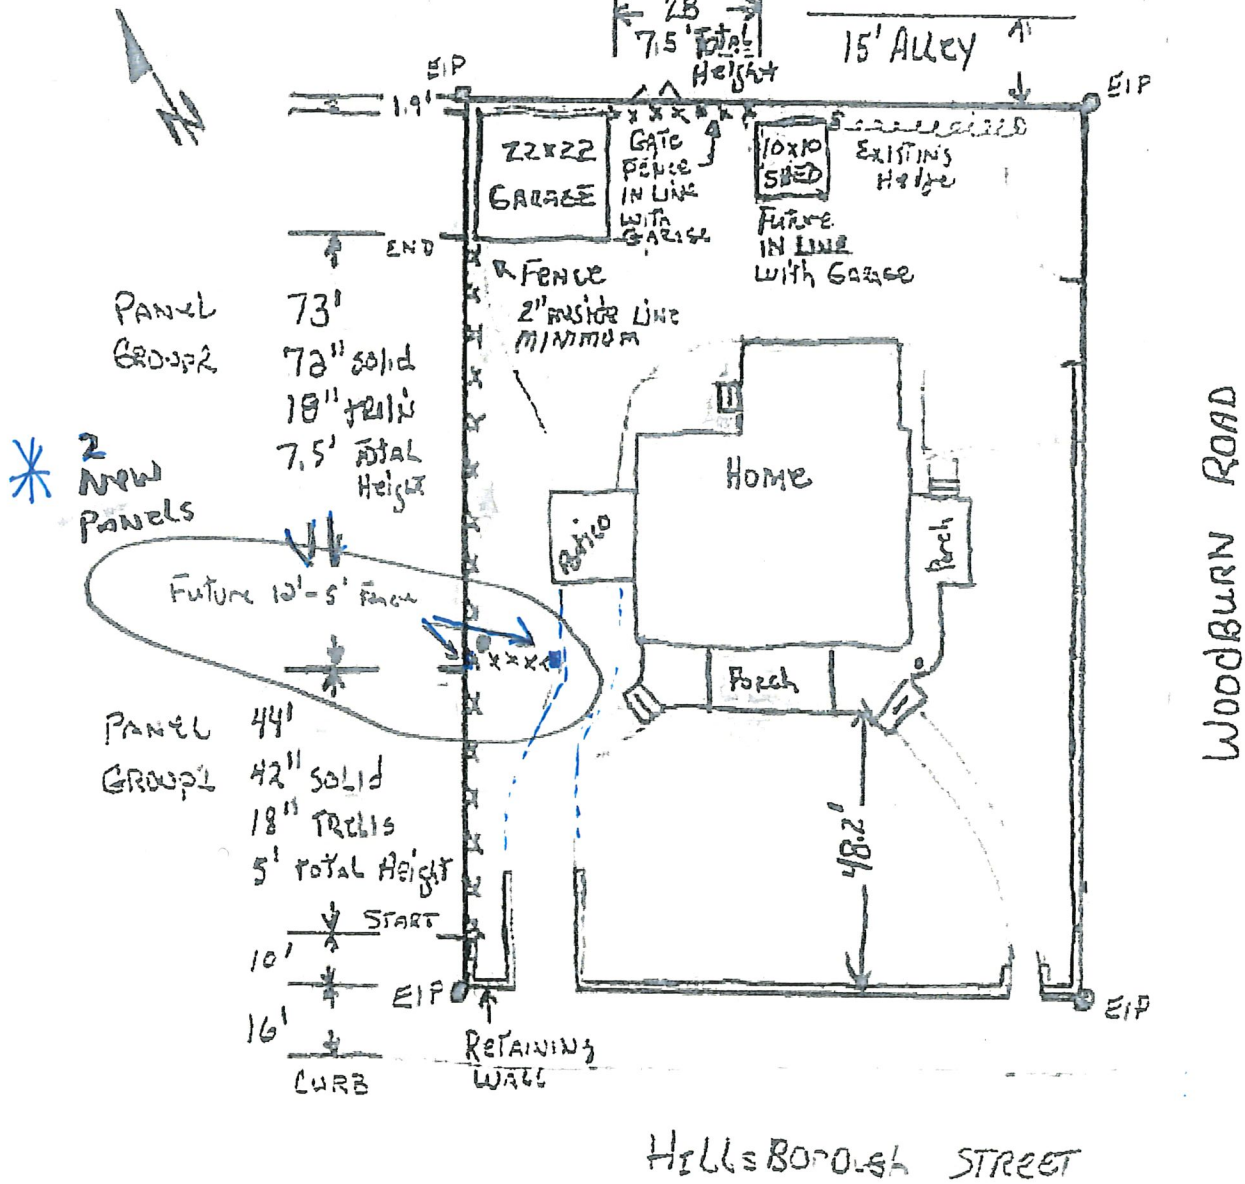

PANEL Group #1 x 5

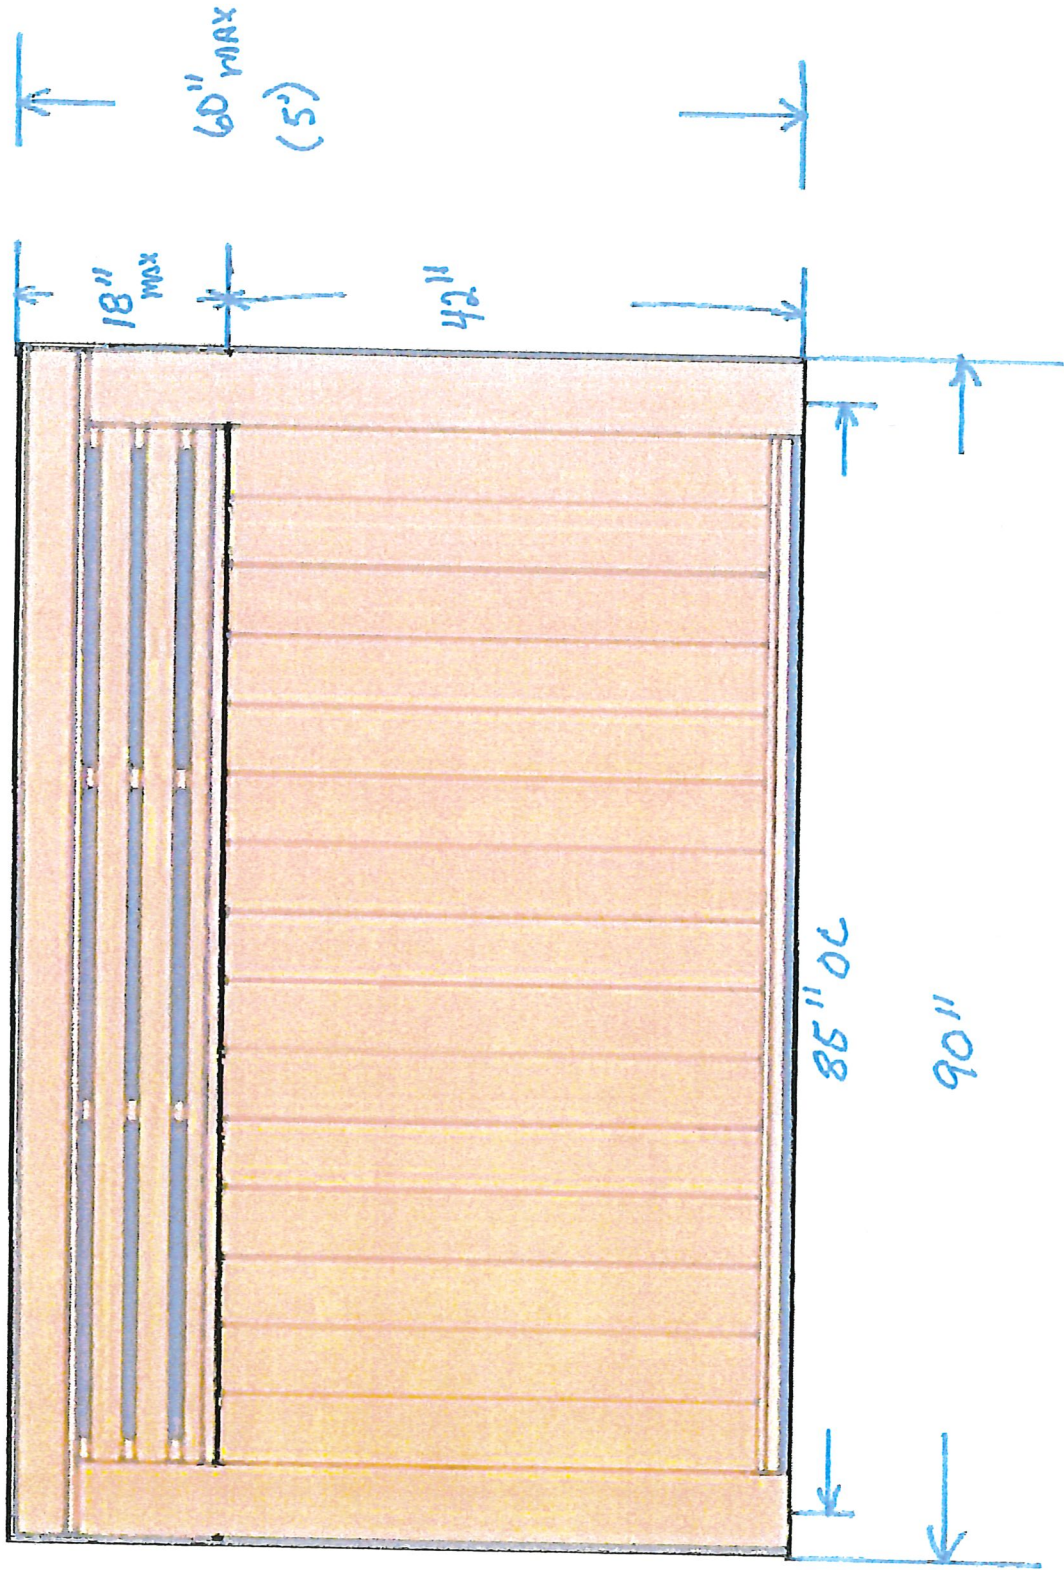

Before



After



George Gillenwater

From: Tully, Tania <Tania.Tully@raleighnc.gov>
Sent: Wednesday, March 14, 2018 11:24 AM
To: George Gillenwater
Cc: Patti Gillenwater; Robb, Melissa; Kinane, Collette
Subject: RE: Caveness House: Add Fence Section

Hi George –

Thanks for sending the images. Based on this, you may submit the request as a Minor Work COA as a change to a previously approved COA.

If you have any questions about the application form or process, Melissa or Collette (copied) are able to provide guidance.

Best.
Tania

Tania Georgiou Tully
Senior Preservation Planner

■ Raleigh Urban Design Center
One Exchange Plaza, Suite 300 | Raleigh, NC 27601
919-996-2674 | raleighnc.gov

From: George Gillenwater [<mailto:bygeorge@elinvar.com>]
Sent: Thursday, March 08, 2018 10:55 AM
To: Tully, Tania <Tania.Tully@raleighnc.gov>
Cc: Patti Gillenwater <patti@elinvar.com>
Subject: Caveness House: Add Fence Section

Tania:
I hope you are having a good year.

Attached are a plot and photo representation of the additional fence section we discussed earlier. The fence panels will match the shortest (5 foot) sections already installed.

Please let me know if you have any concerns or need any additional information.

We will be using TWP stain on the fence.
According to them, the earliest we can apply to the existing fence will be August.
We would like to install the new panels as soon as possible so it will match.

Thank you for your help!

George
919-601-6178