



Curb extensions at Blount St. intersection with improved streetscape at Prince Hall Lodge. 1 in = 20 ft




Curb extensions at Person St. intersection. 1 in = 20 ft

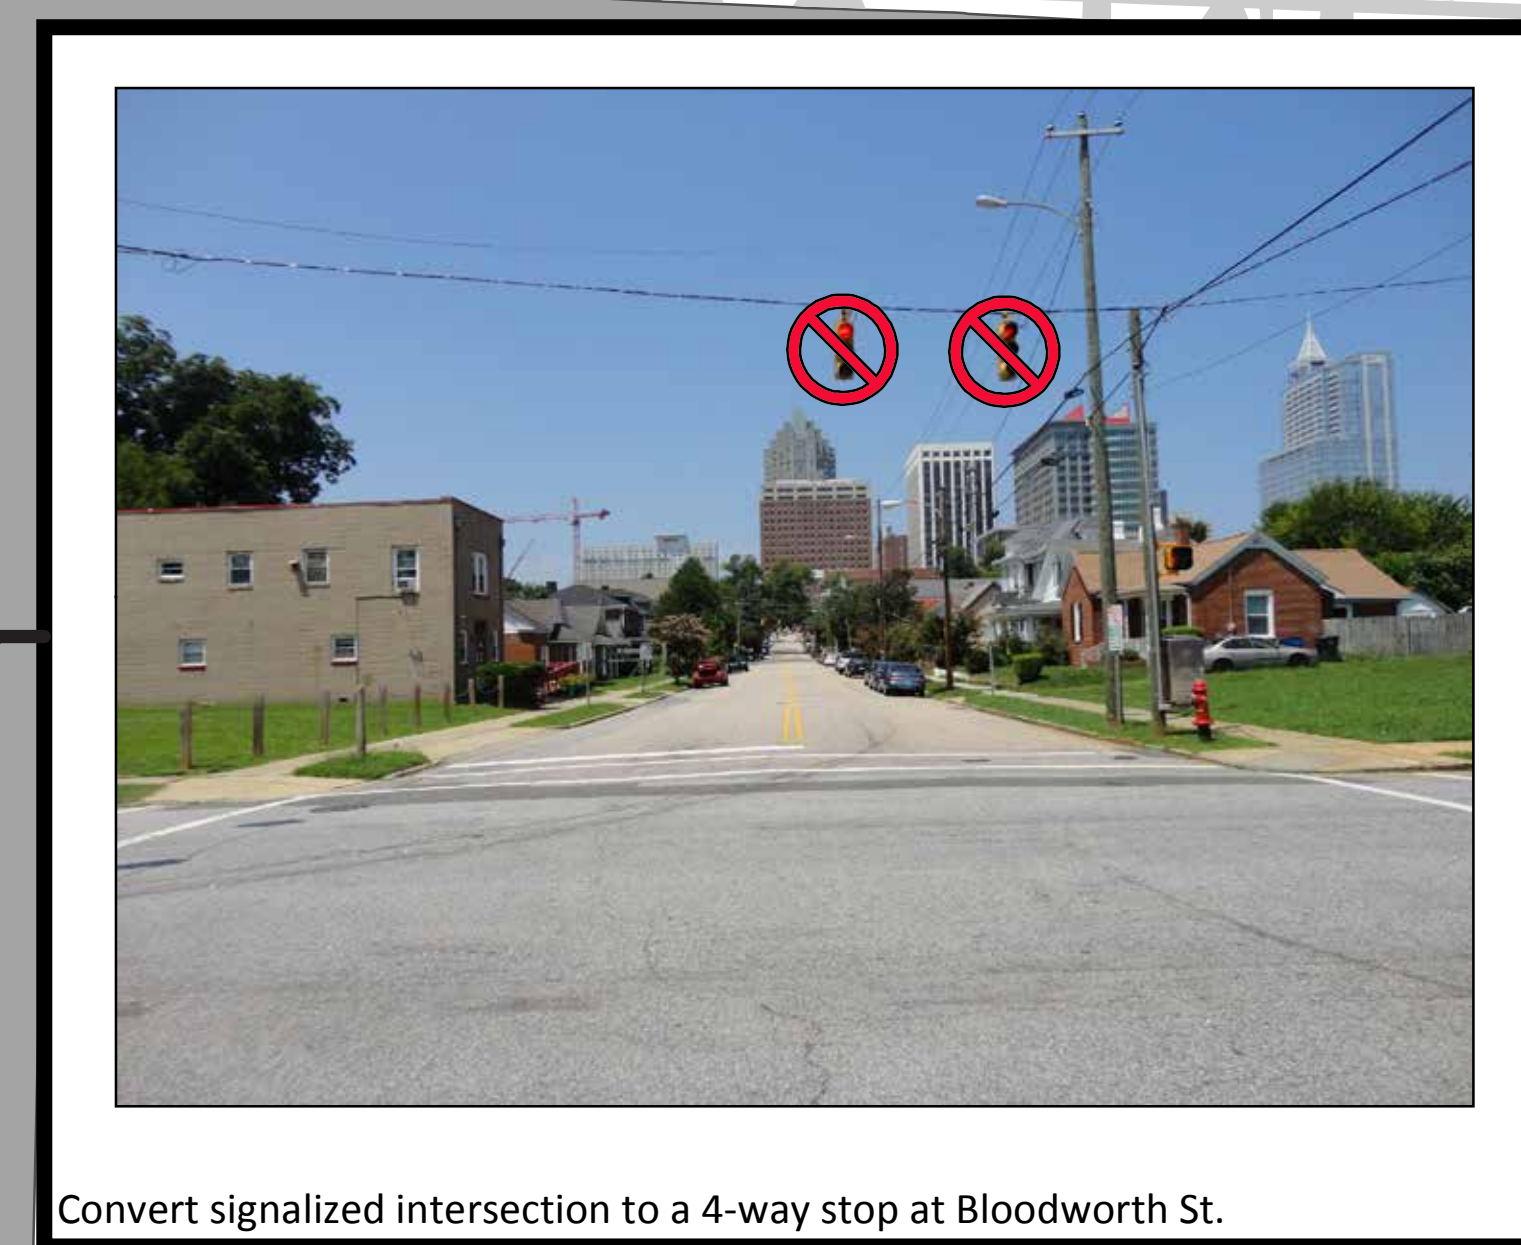

Convert signalized intersection to a 4-way stop at Bloodworth St.

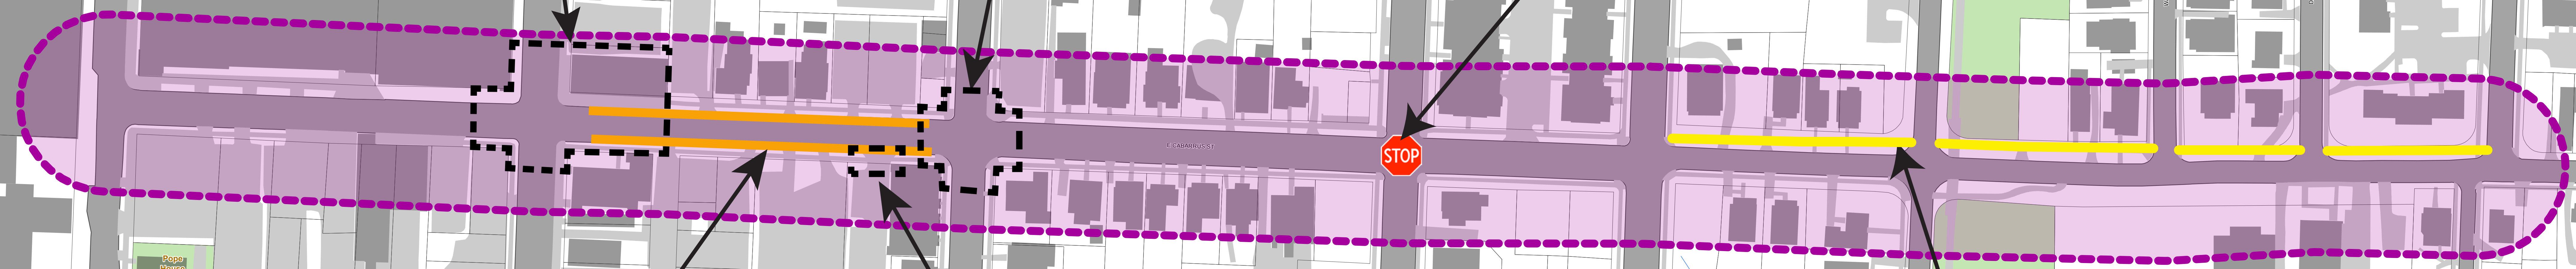

Install permeable pavers in parking lanes on north and/or south sides of East Cabarrus.

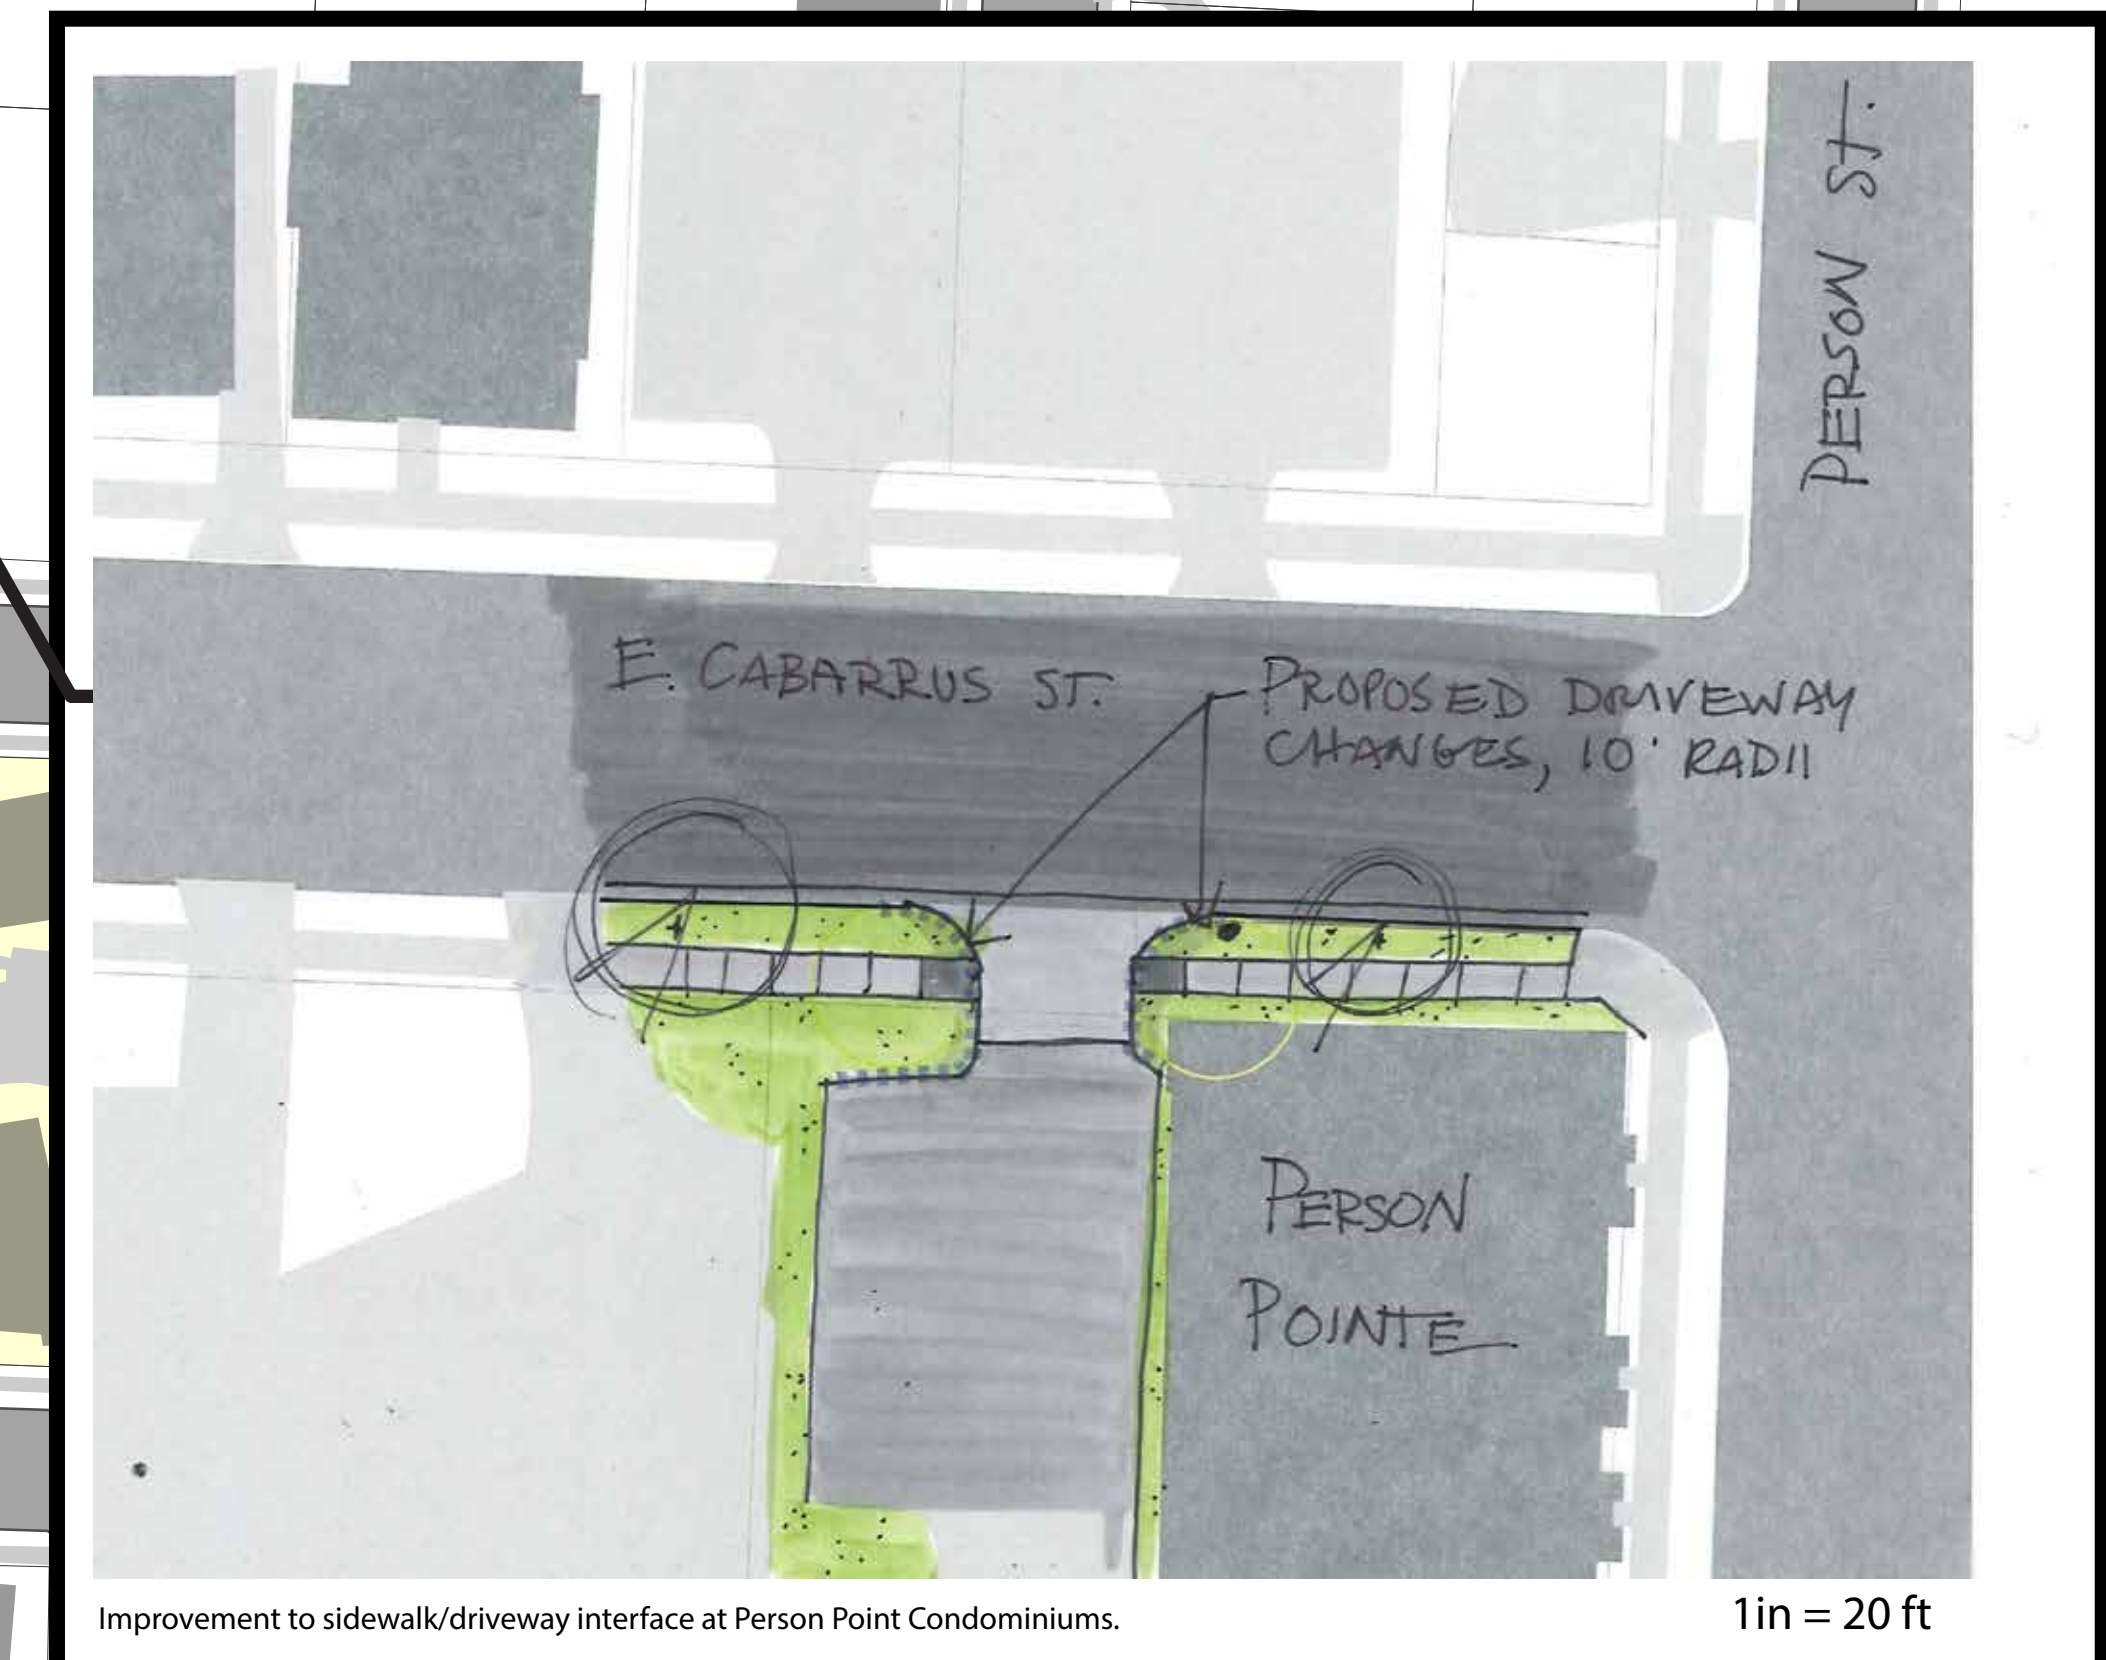

Improvement to sidewalk/driveway interface at Person Point Condominiums. 1 in = 20 ft



Complete missing sidewalk on the north side of the street, from East St. to Swain St.

East Cabarrus Green Street Project – Draft Plan Overview

1 inch = 65 feet
 0 30 60 90 120 Feet

