


MAIN SIZE	END PIPE SIZE
6" - 12"	SAME DIAMETER AS MAIN
16" & GREATER	APPROVED BY PUBLIC UTILITIES DEPT.

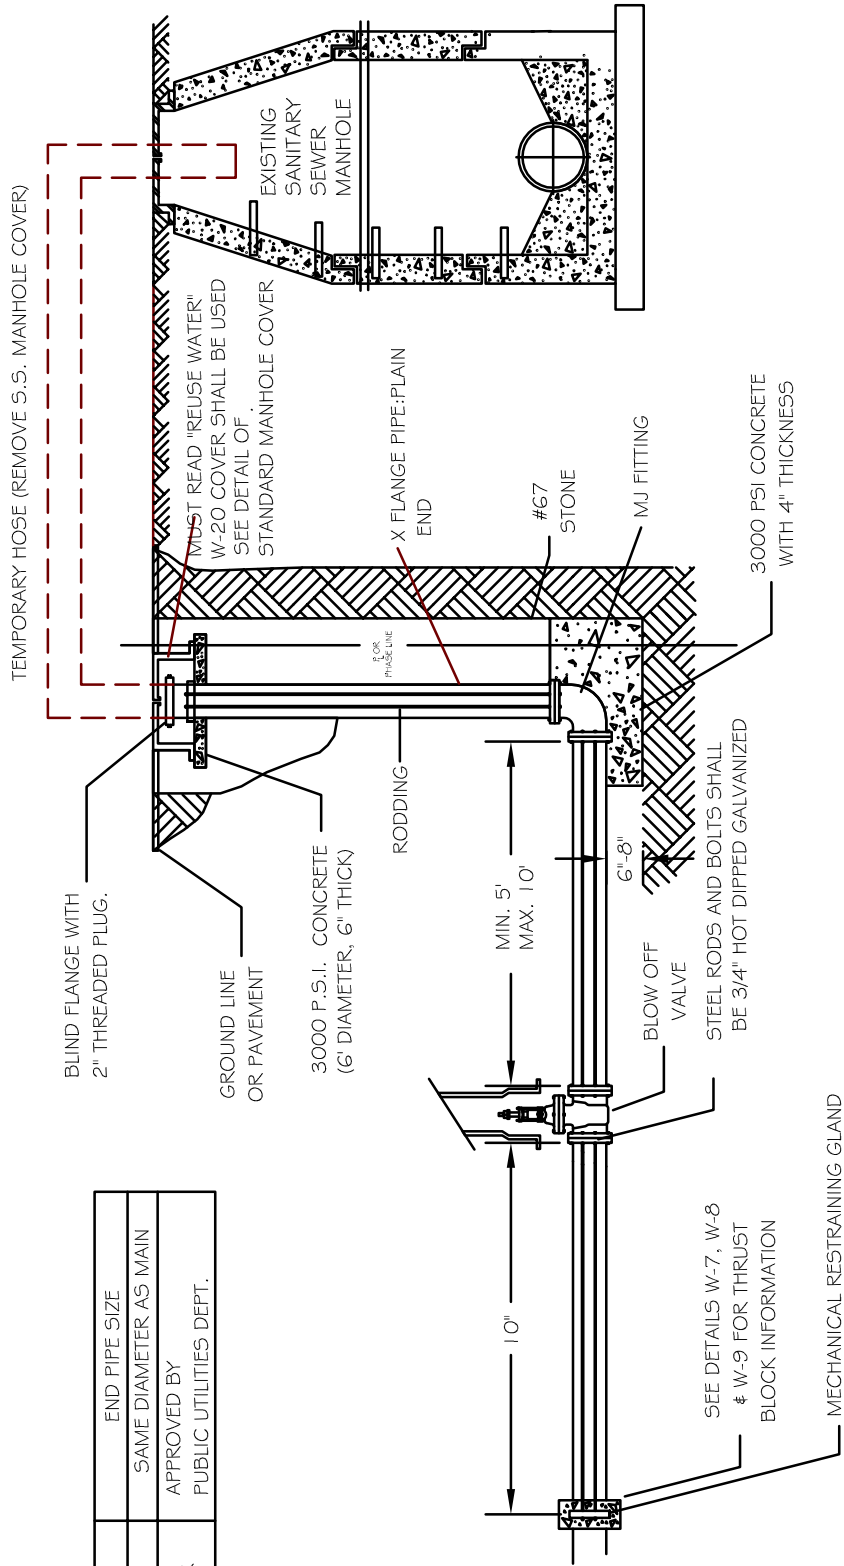

NOTES:
1) NO ROD COUPLINGS ALLOWED

CITY OF RALEIGH				
DEPARTMENT OF PUBLIC UTILITIES				
TEMPORARY REUSE MAIN BLOW OFF ASSEMBLY				
DWG. NO.	REVISIONS	DATE	REVISIONS	DATE
R-19	A.B.B.	3-14-05		
	DHL	10-11-07		