


STANDARD METER BOX

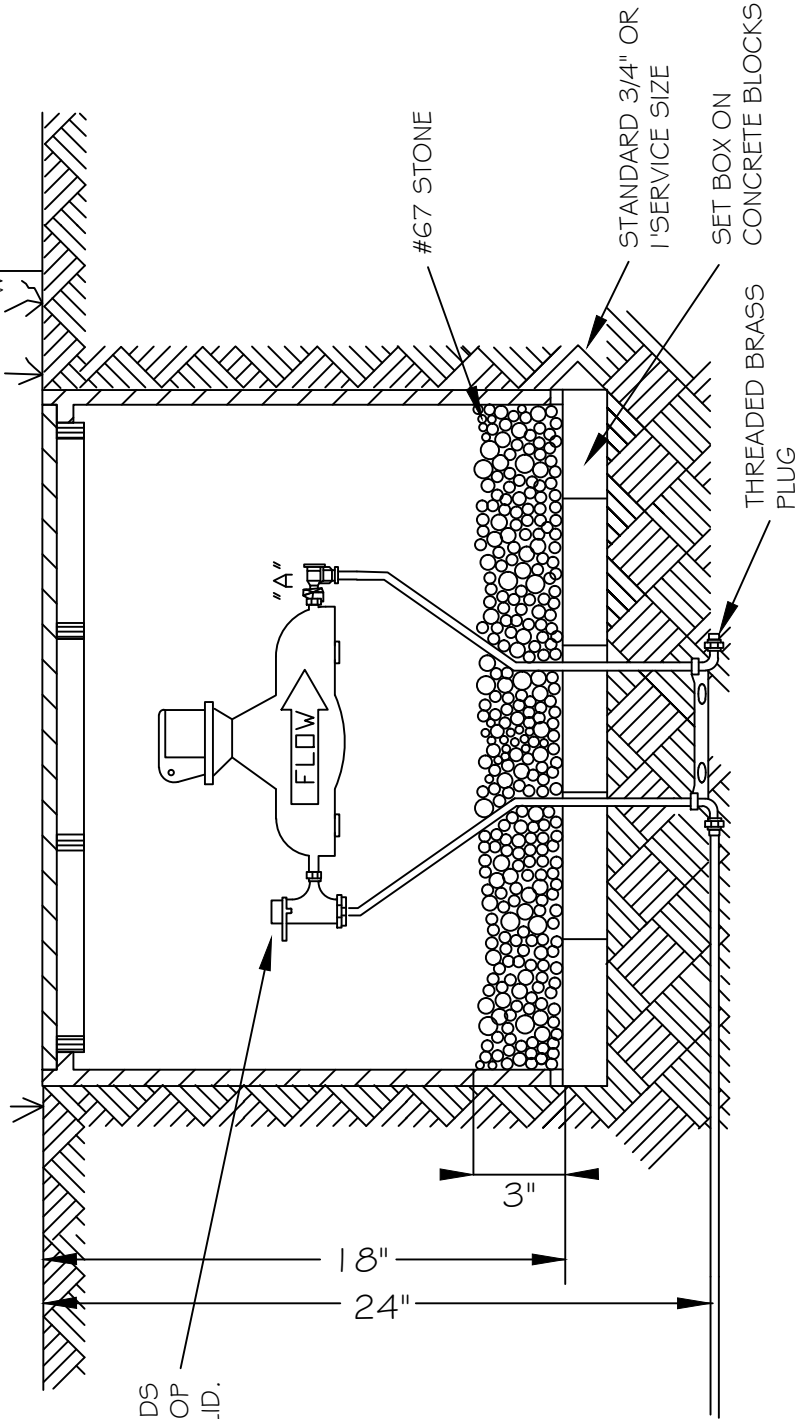

THE BACKFLOW PREVENTER LOCATION IS DEPENDENT ON THE TYPE DEVICE PROPOSED FOR USE AS FOLLOWS:

DEVICE	LOCATION	DEVICE	LOCATION
"A"	FORD ANGLE CHECK OR OTHER APPROVED DUAL CHECK VALVES	"A"	BACKFLOW PREVENTION SHALL BE DETERMINED BY OCCUPANCY & APPROVED BACKFLOW LIST.
ONE OR TWO FAMILY RESIDENTIAL		COMMERCIAL	

CITY OF RALEIGH				
DEPARTMENT OF PUBLIC UTILITIES				
ONE OR TWO FAMILY DWELLINGS BACKFLOW PREVENTION/ METER ASSEMBLY INSTALLATION				
DWG. NO.	REVISIONS	DATE	REVISIONS	DATE
W-24	Y.C.A.	12-31-91	D.H.L.	6/18/08
	A.B.B.	4-7-04	J.P.S.	11/4/10