


5" STORZ CONNECTION
 30 DEGREE FIXED (NON-SWIVEL)
 W/ CAP SECURED W/ CHAIN
 GUARDIAN MODEL 6625 RAL (4")
 MODEL 6628 RAL (6") OR EQUAL

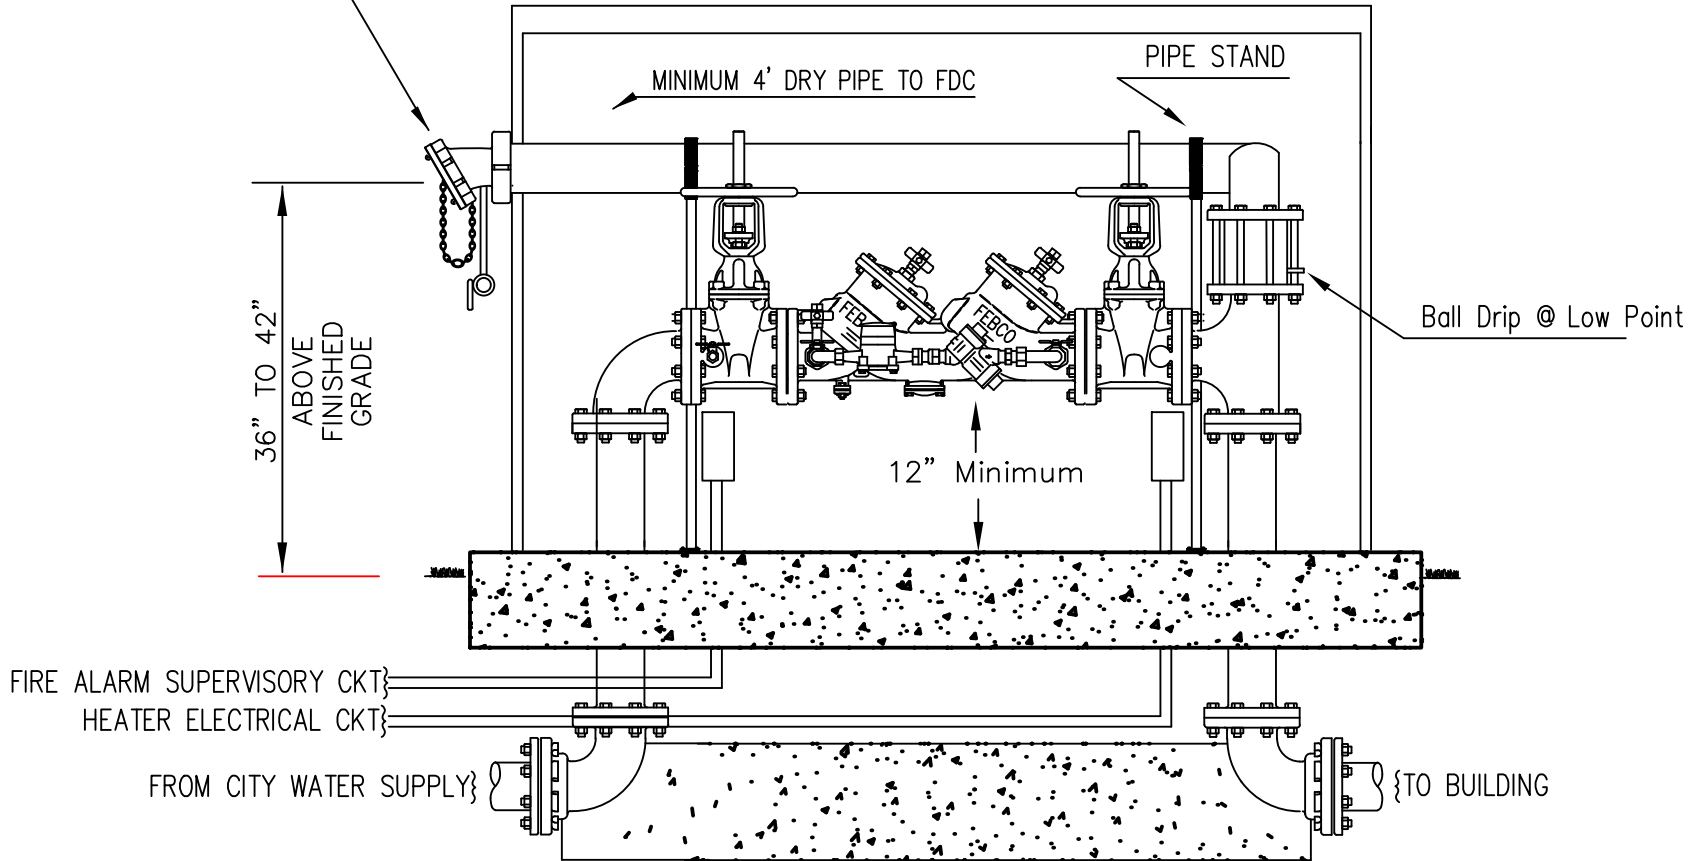

CITY OF RALEIGH FIRE DEPARTMENT
 FIRE PROTECTION DIVISION
 310 WEST MARTIN ST. RALEIGH, NC 27602

DESCRIPTION:
 HOTBOX INLINE BACKFLOW

REVISIONS:
 5-1-2017

DATE:
 4-1-06

DRAWING NO.
 FP-17A